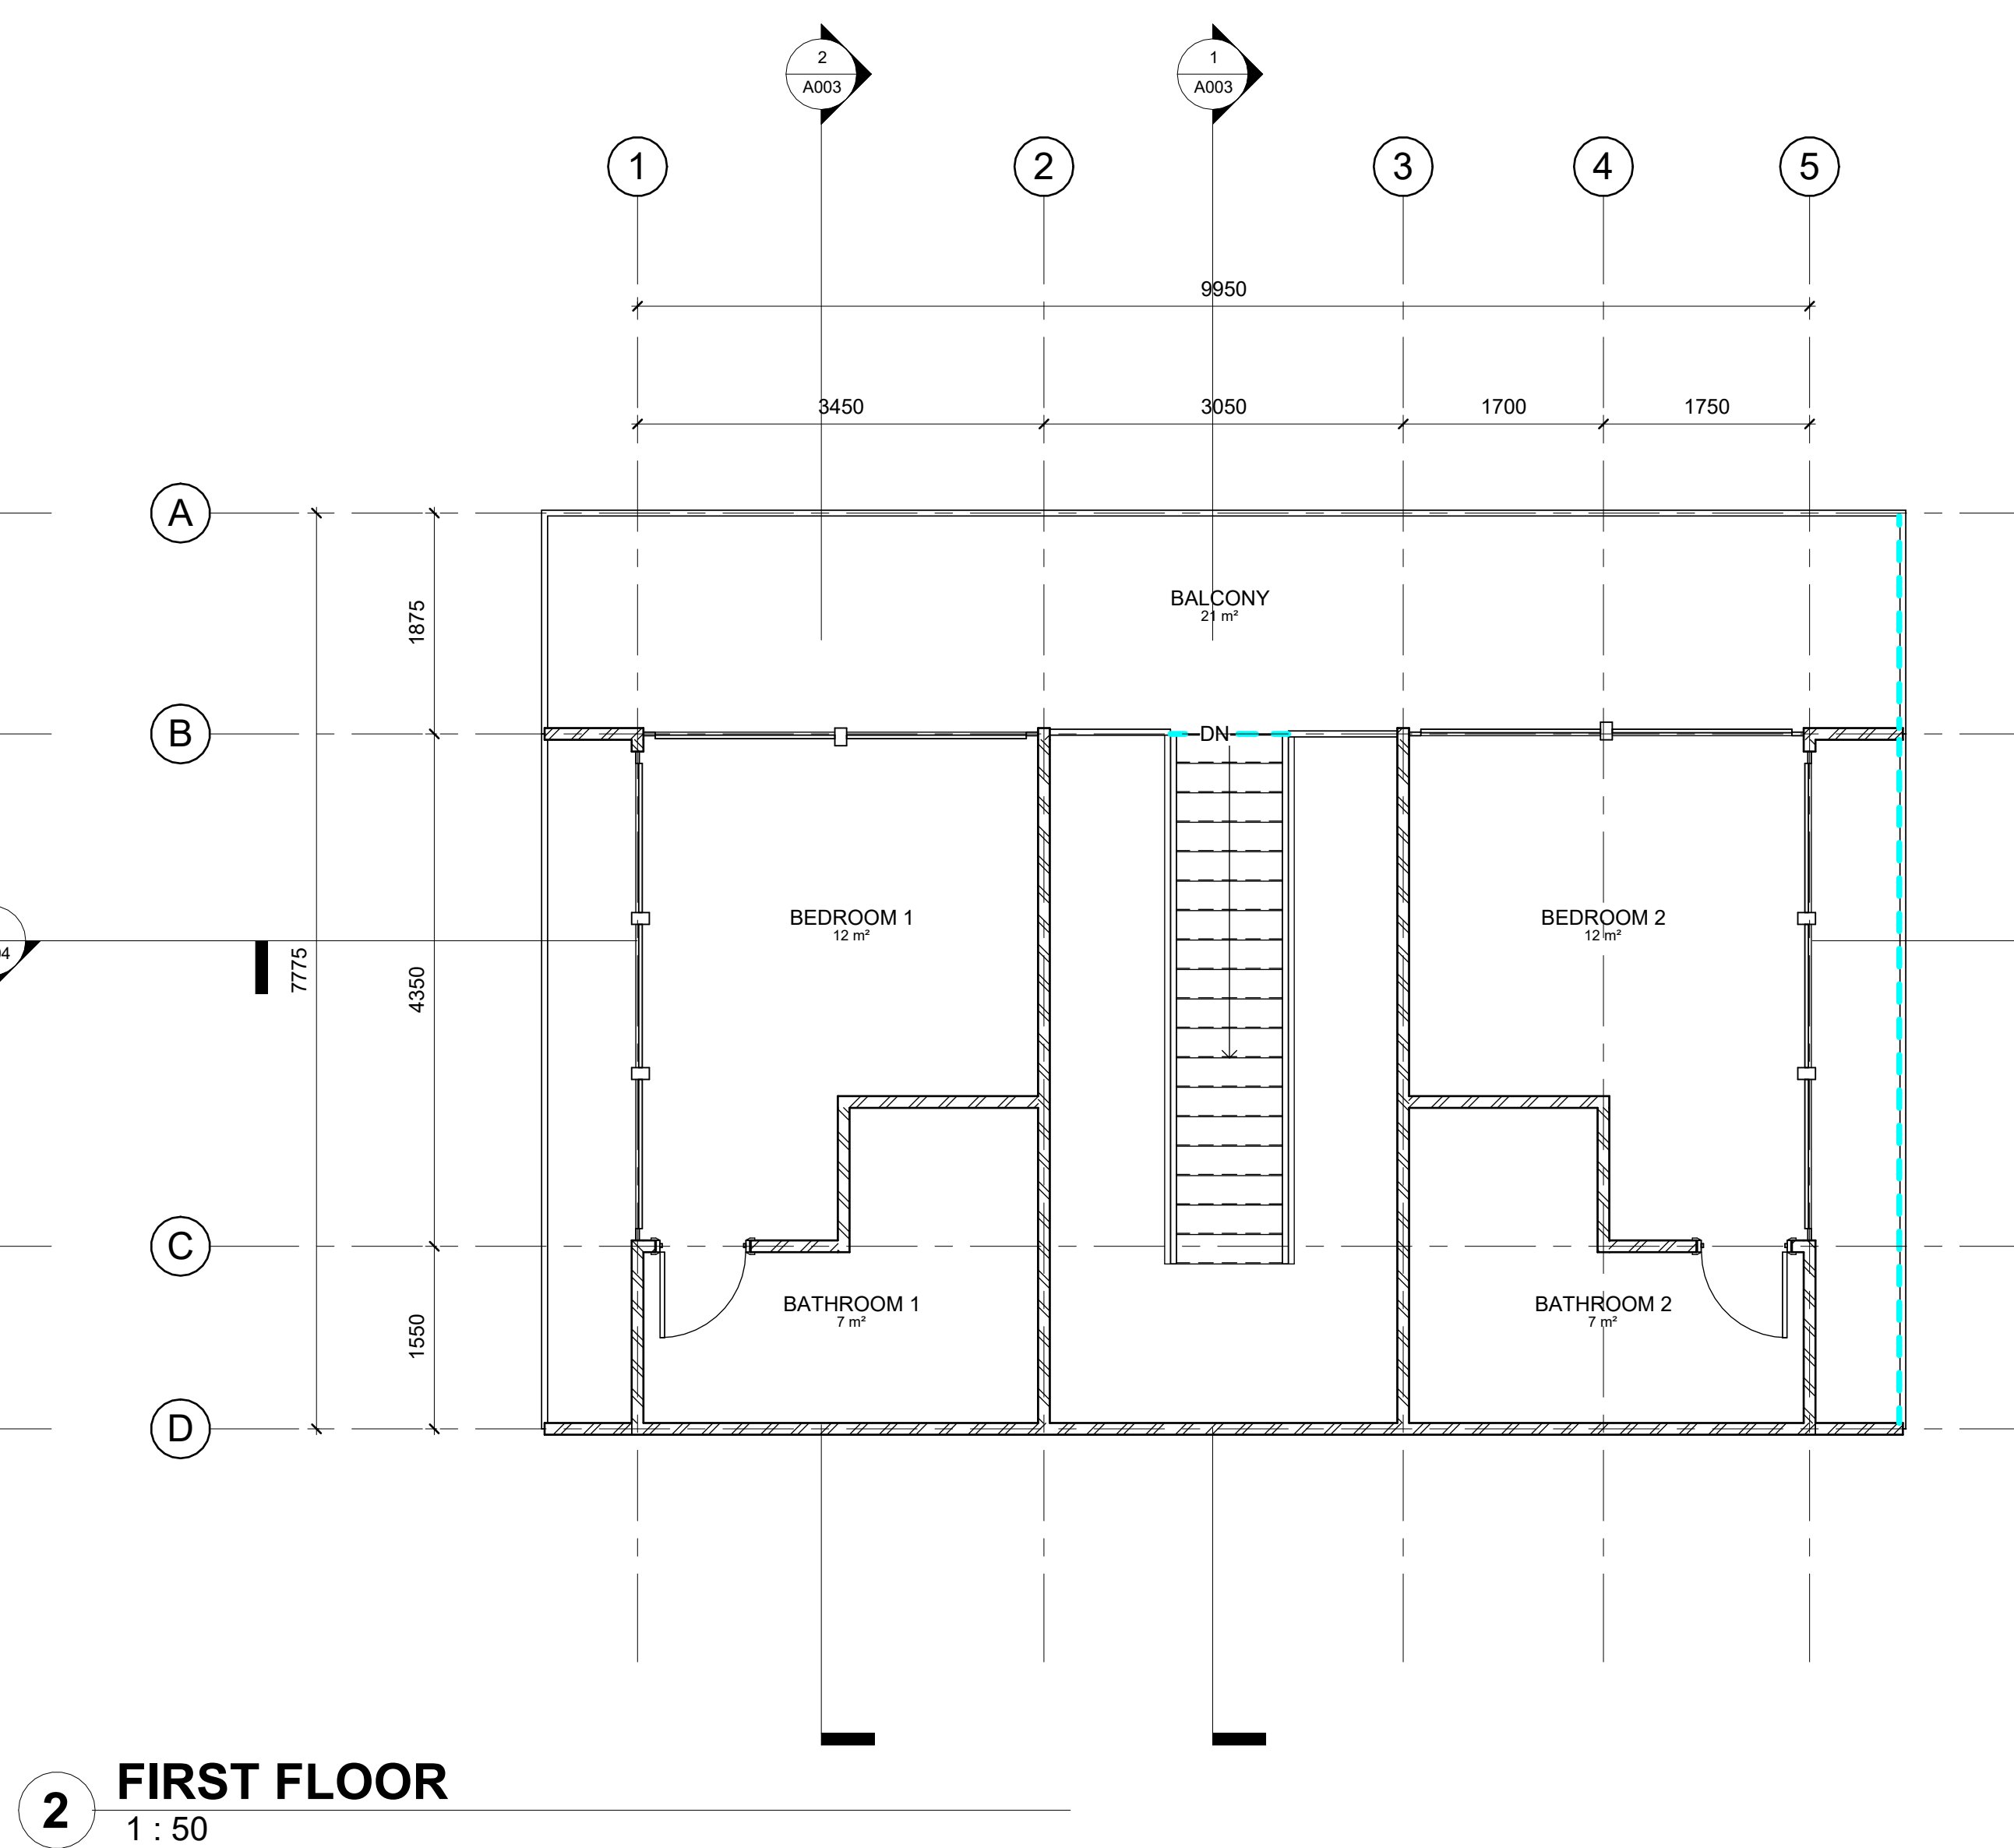


[illegible]

Revit Documentation

Floor Plans

Project number	0
Date	6 June 202
Drawn by	Tan Ka We
Checked by	Mr Khairoo

A001

Scale 1 : 5



Revit
Documentation

Project number	0
Date	6 June 202
Drawn by	Tan Ka We
Checked by	Mr Khairoo

Scale	1 : 5
-------	-------



Revit Documentation

Project number	01
Date	6 June 2022
Drawn by	Tan Ka Wey
Checked by	Mr Khairool

Scale	1 : 50
-------	--------



Revit	
Documentation	
Sections	
Project number	01
Date	6 June 2022
Drawn by	Tan Ka Wey
Checked by	Mr Khairool
A004	
Scale	1 : 50



Revit Documentation

Project number	01
Date	6 June 2022
Drawn by	Tan Ka Wey
Checked by	Mr Khairool


Scale	1 : 50
-------	--------



Revit	
Documentation	
Elevations	
Project number	01
Date	6 June 2022
Drawn by	Tan Ka Wey
Checked by	Mr Khairool
A006	
Scale	1 : 50



CSC 60503
COMPUTER APPLICATIONS

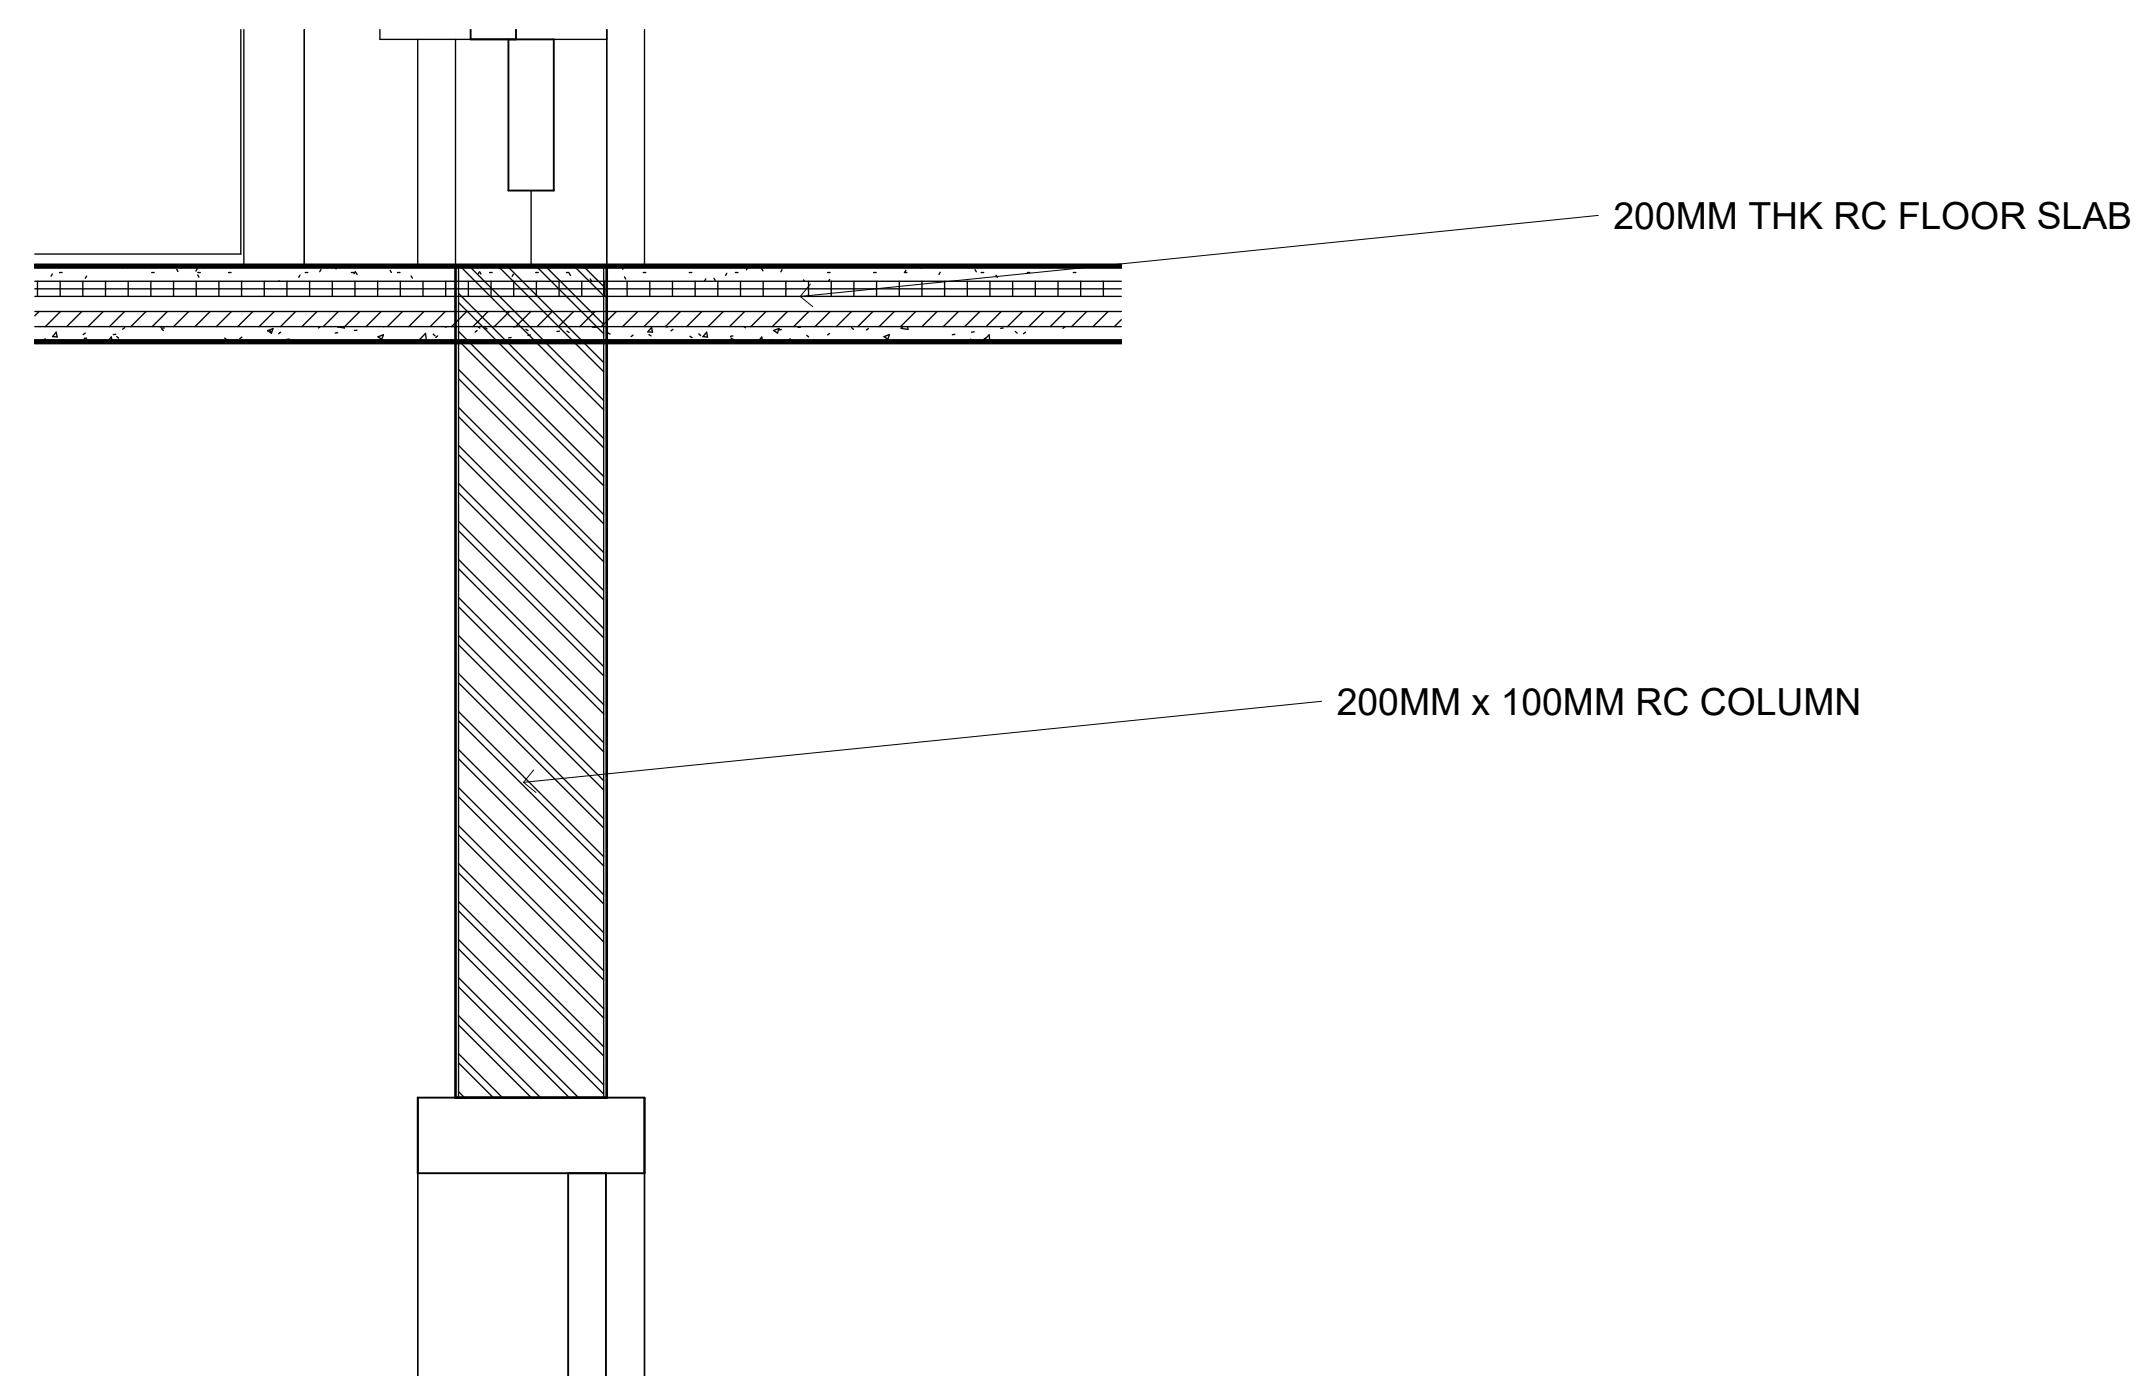

1 SECTION C-C - Callout 1
1:5

[illegible]

Revit Documentation

Callout

Project number	01
----------------	----

Date	6 June 2022
------	-------------

Drawn by	Tan Ka Wey
----------	------------


Checked by	Mr Khairool
------------	-------------

A007


Scale 1 : 5

Name	Level	Area
------	-------	------

DINING AREA	GROUND FLOOR	14 m ²
GUEST BATHROOM	GROUND FLOOR	2 m ²
KITCHEN	GROUND FLOOR	2 m ²
LIVING ROOM	GROUND FLOOR	19 m ²
BALCONY	FIRST FLOOR	21 m ²
BATHROOM 1	FIRST FLOOR	7 m ²
BATHROOM 2	FIRST FLOOR	7 m ²
BEDROOM 1	FIRST FLOOR	12 m ²
BEDROOM 2	FIRST FLOOR	12 m ²

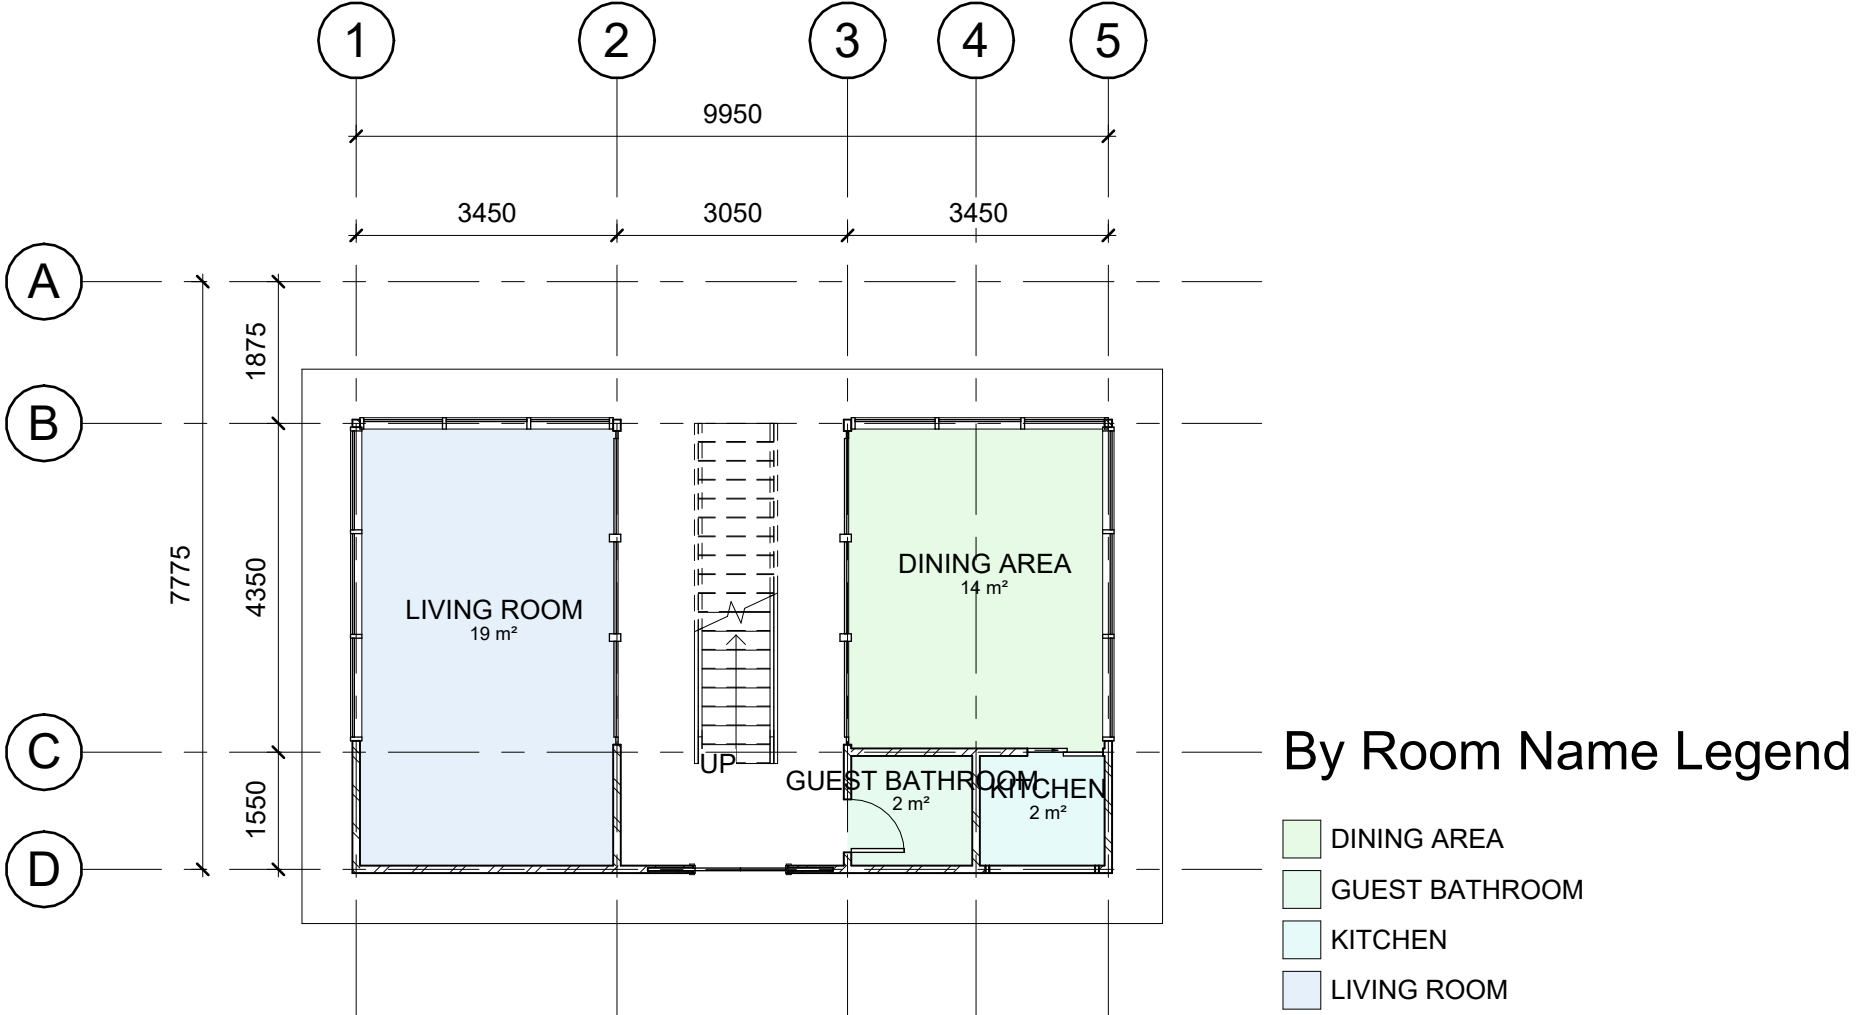

1 **GRO**
1 : 100

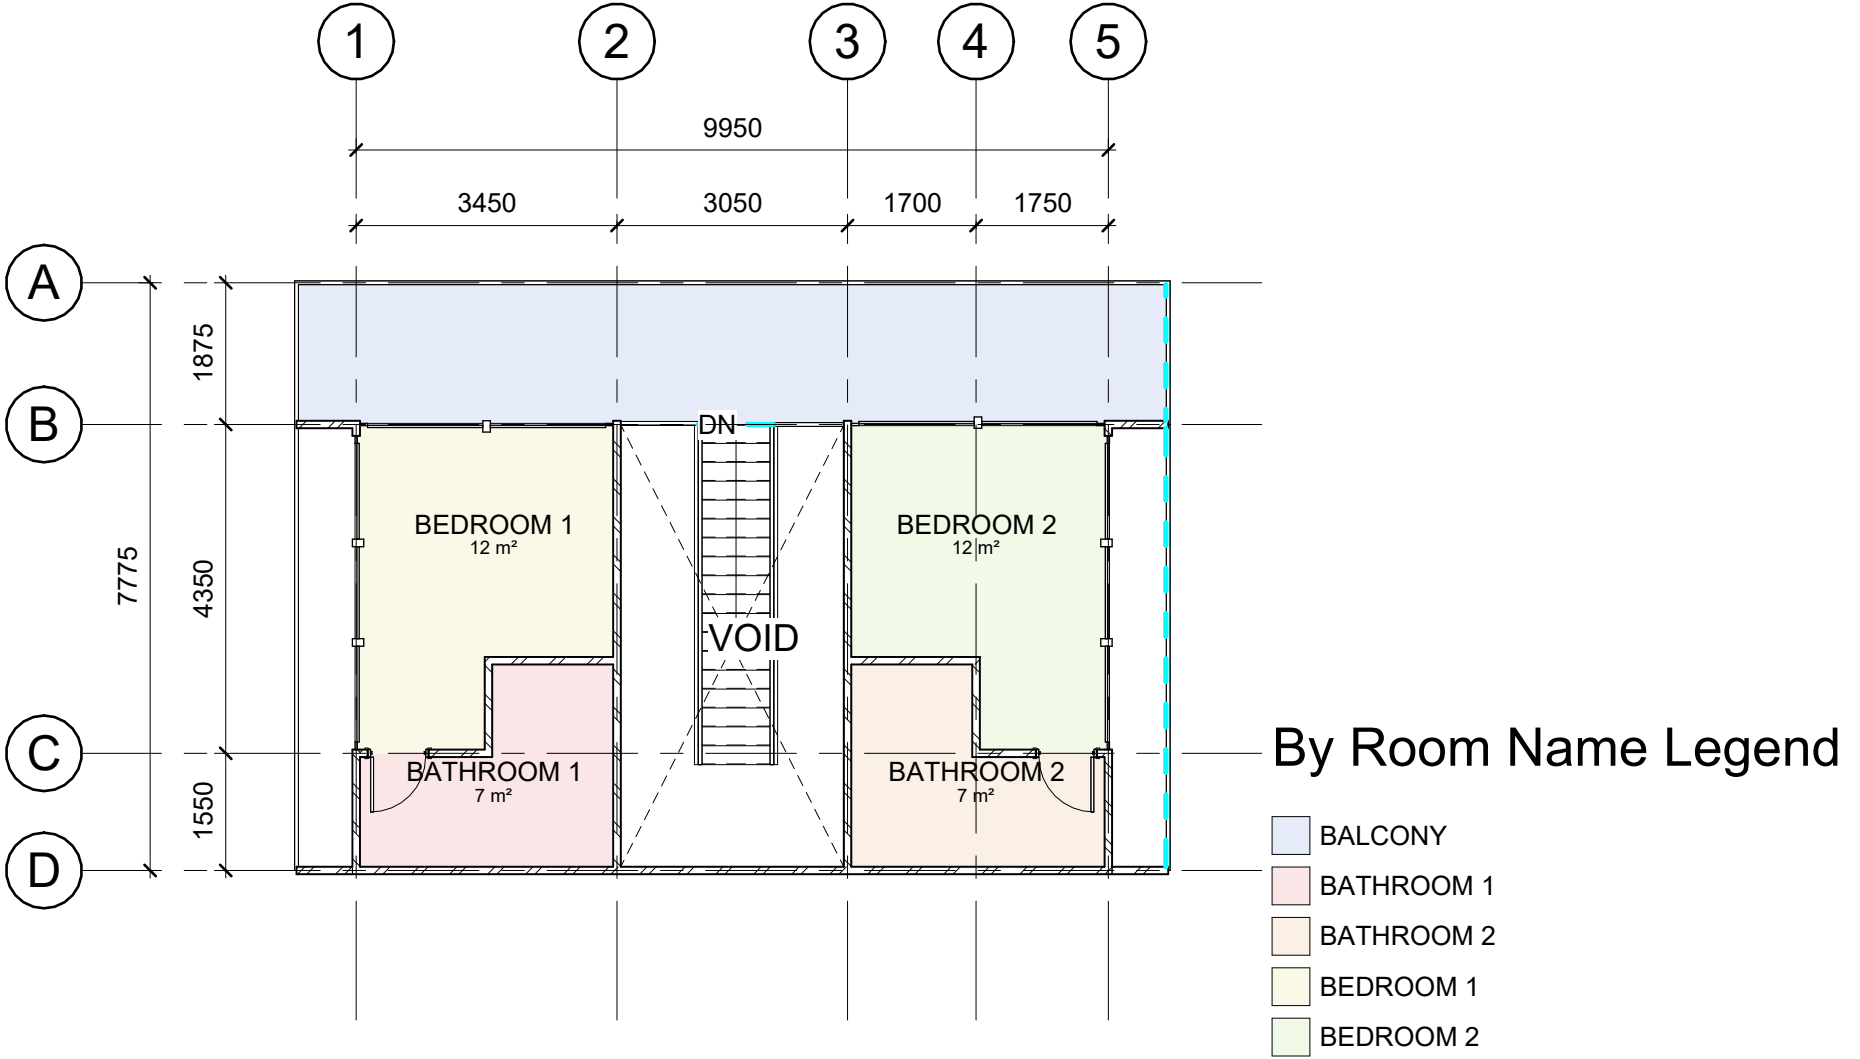

2 **FIRS**
1 : 100



CSC 60503
COMPUTER APPLICATIONS

[illegible]

Revit

Documentation

Room Schedule

Project number	01
----------------	----

Date 6 June 2022

Drawn by Tan Ka Wey


Checked by **Mr Khairool**

A008

Scale 1 : 100



Revit	
Documentation	
Exploded View	
Project number	01
Date	6 June 2022
Drawn by	Tan Ka Wey
Checked by	Mr Khairool
A009	
Scale	

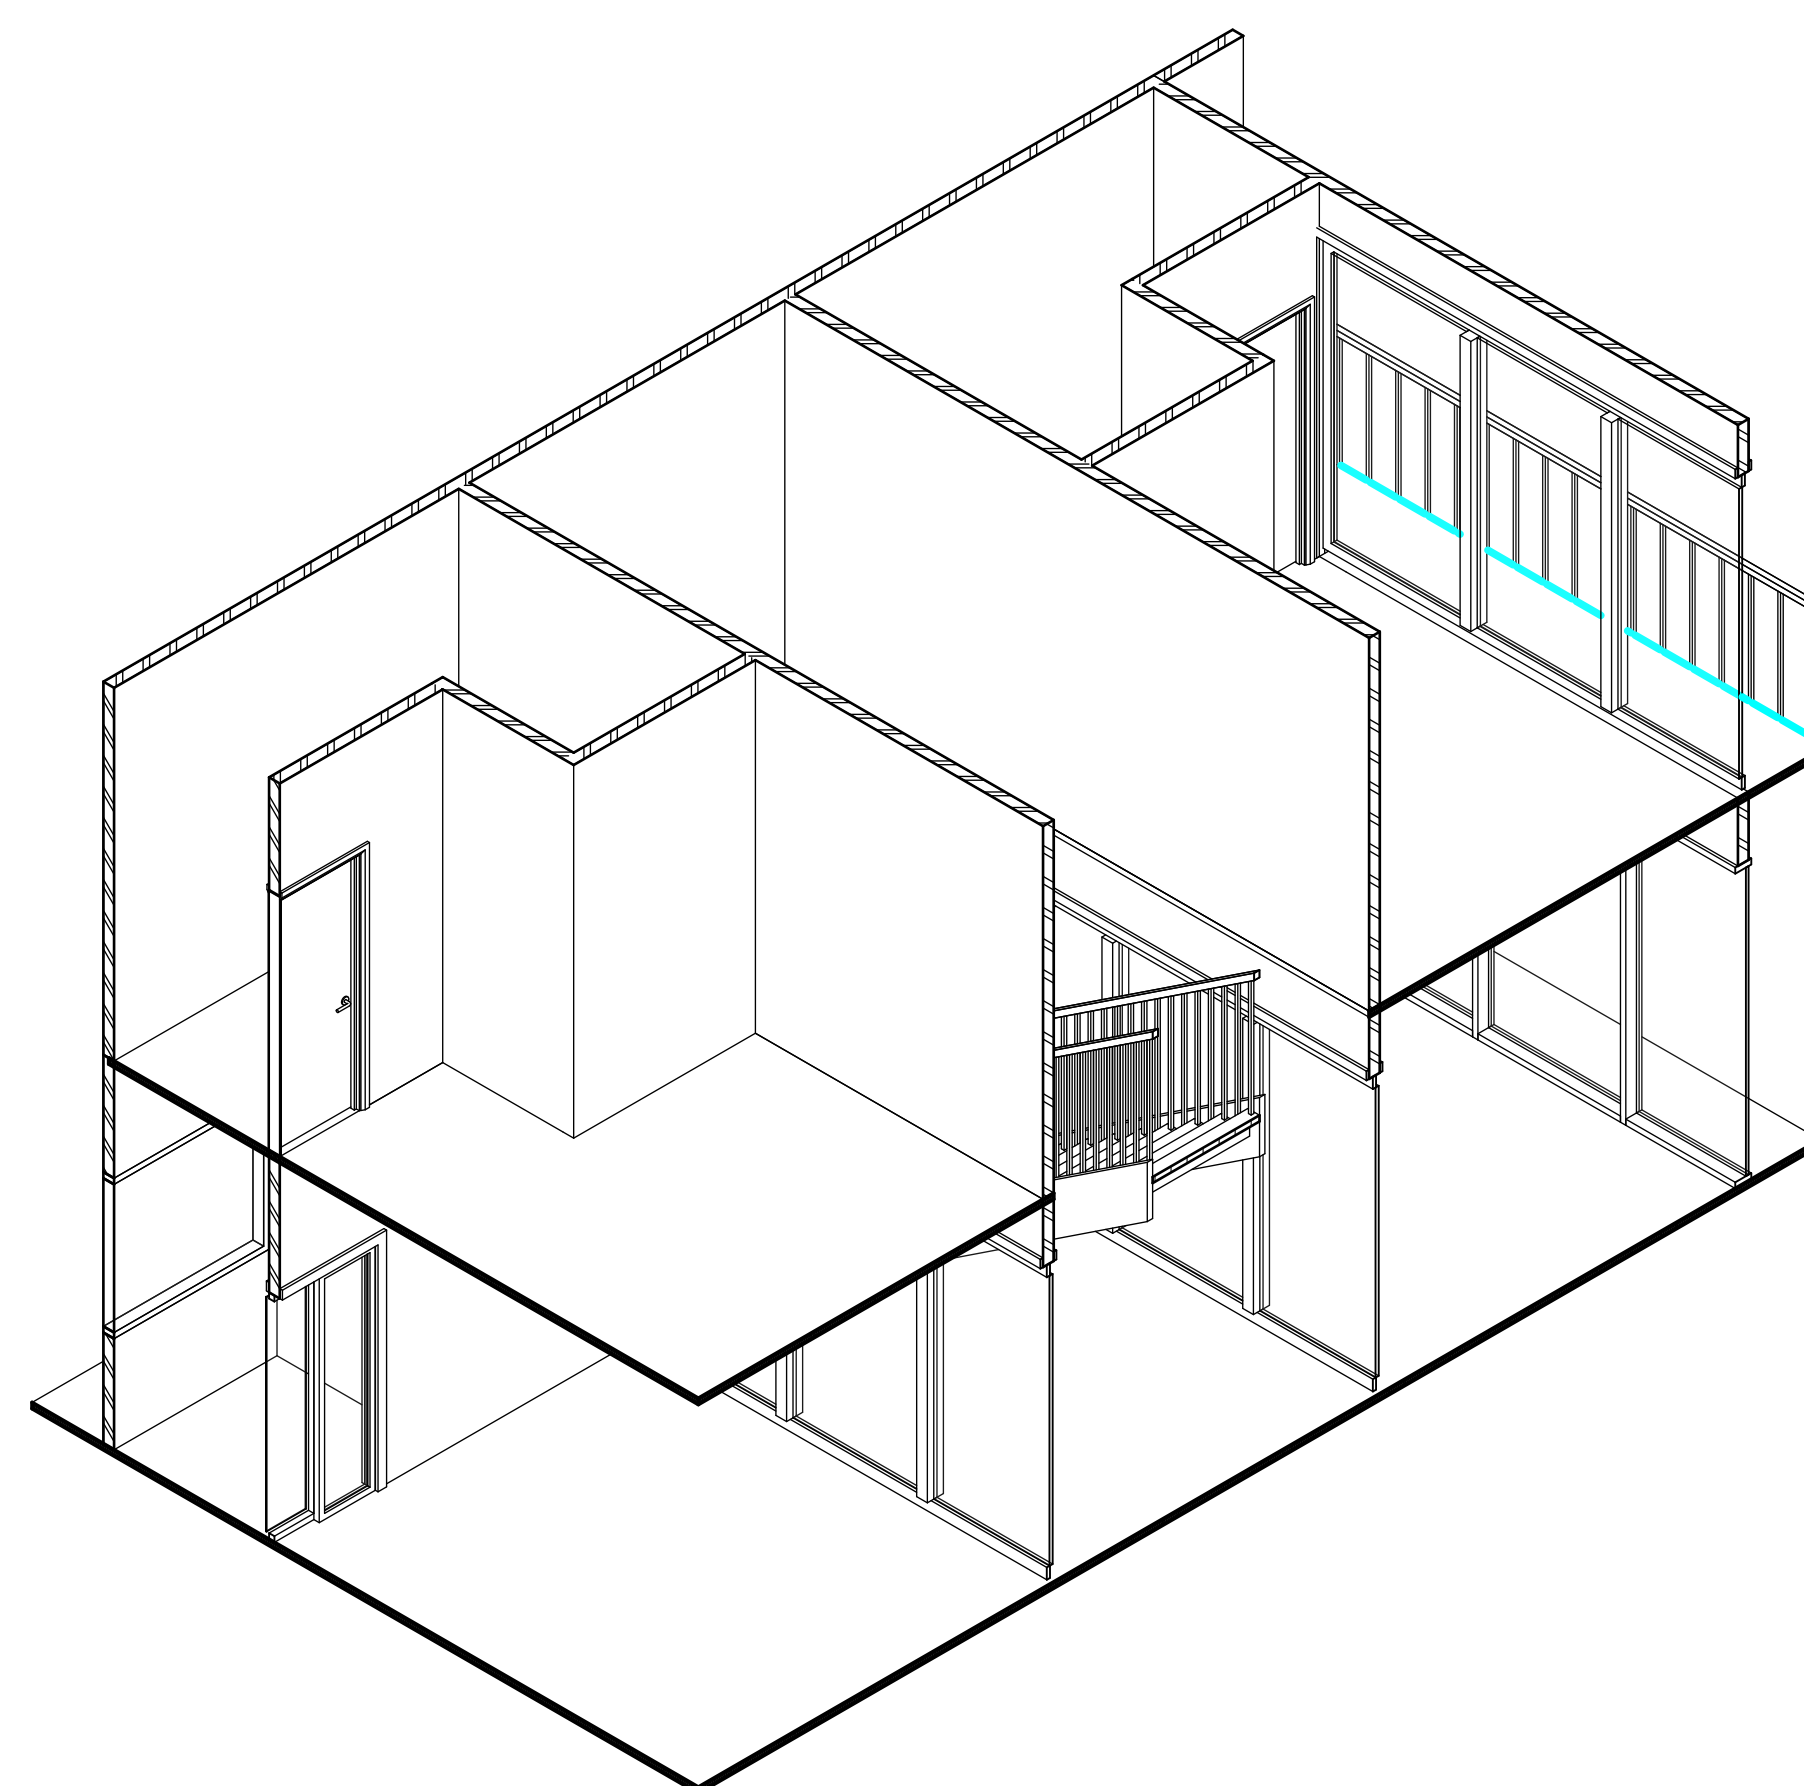

1 ORTHOGRAPHIC VIEW

[illegible]

Revit

Documentation

Orthographic View

Project number	01
----------------	----

Date	6 June 2022
------	-------------

Drawn by Tan Ka Wey


Checked by	Mr Khairool
------------	-------------

A010

Scale



CSC 60503
COMPUTER APPLICATIONS

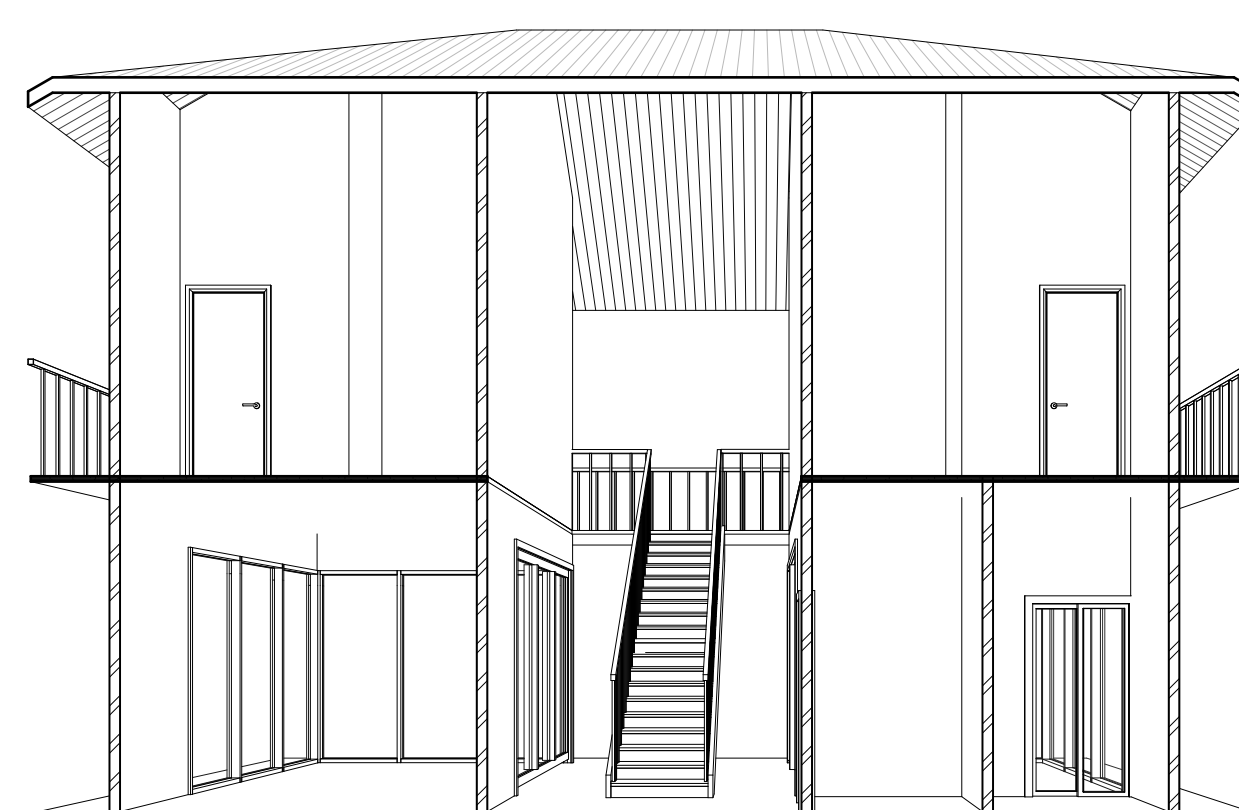

1 CAMERA VIEW

[illegible]

Revit

Documentation

Camera View

Project number	01
----------------	----

Date	6 June 2022
------	-------------

Drawn by Tan Ka Wey

Checked by	Mr Khairool
------------	-------------

A011

Scale